

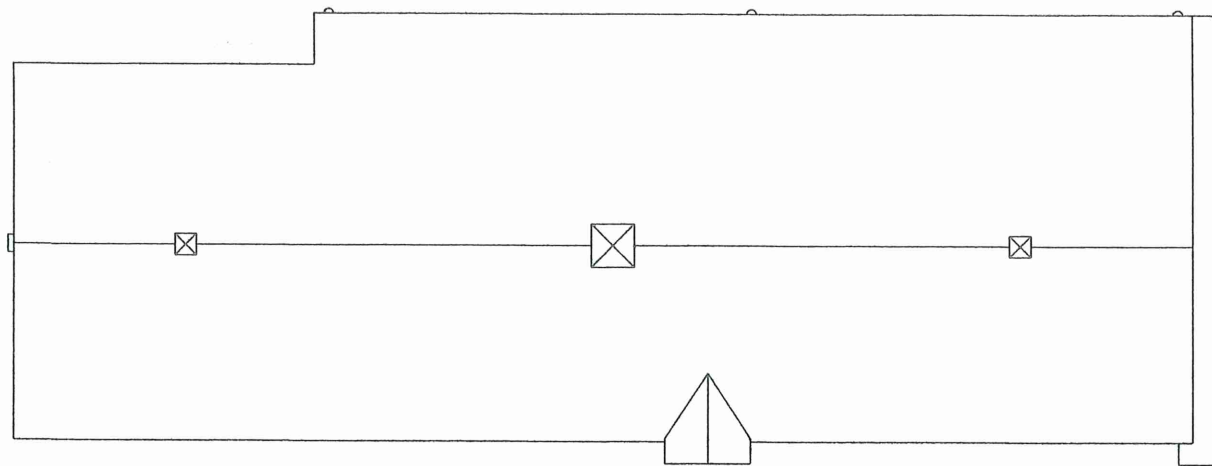
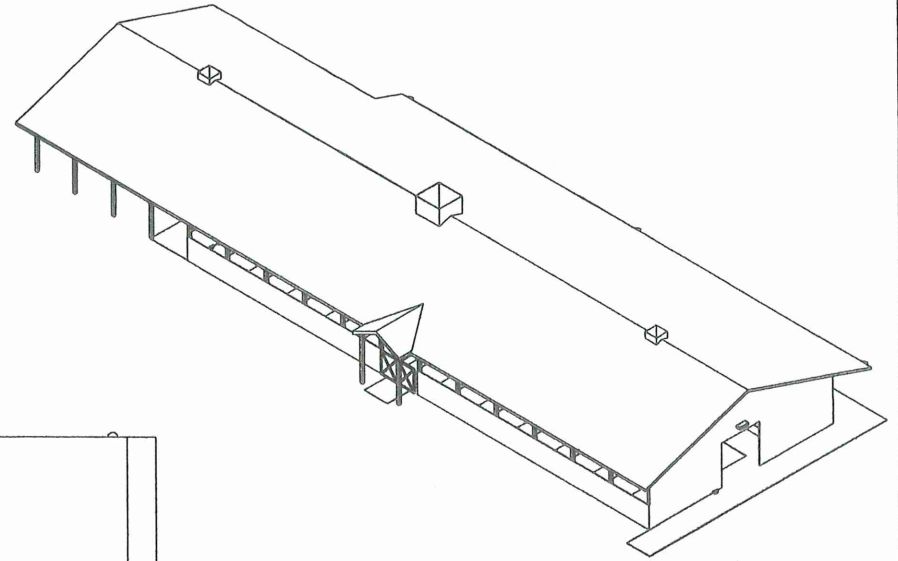



Mighty Howard County Fair Horse Barn Project

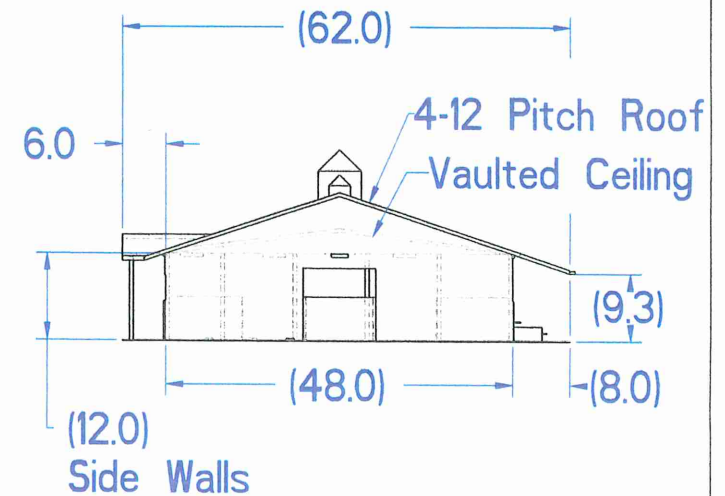


North →


Tin Colors:
Roof: Red
Sides: White

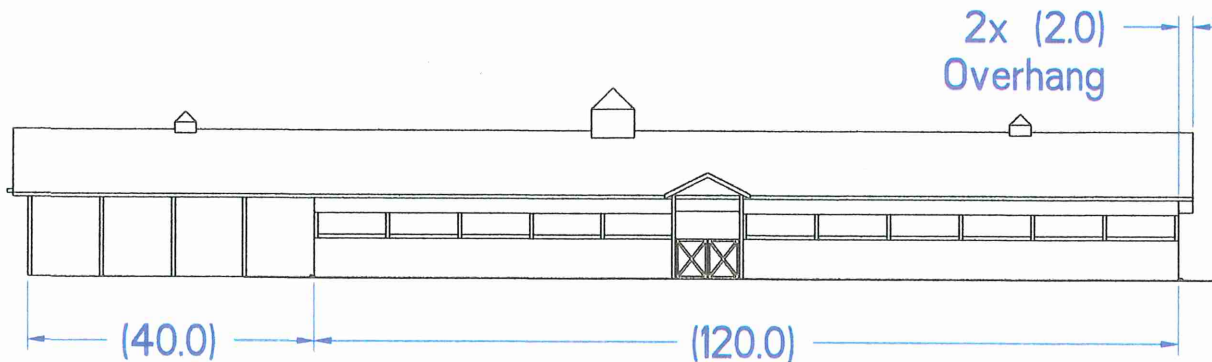

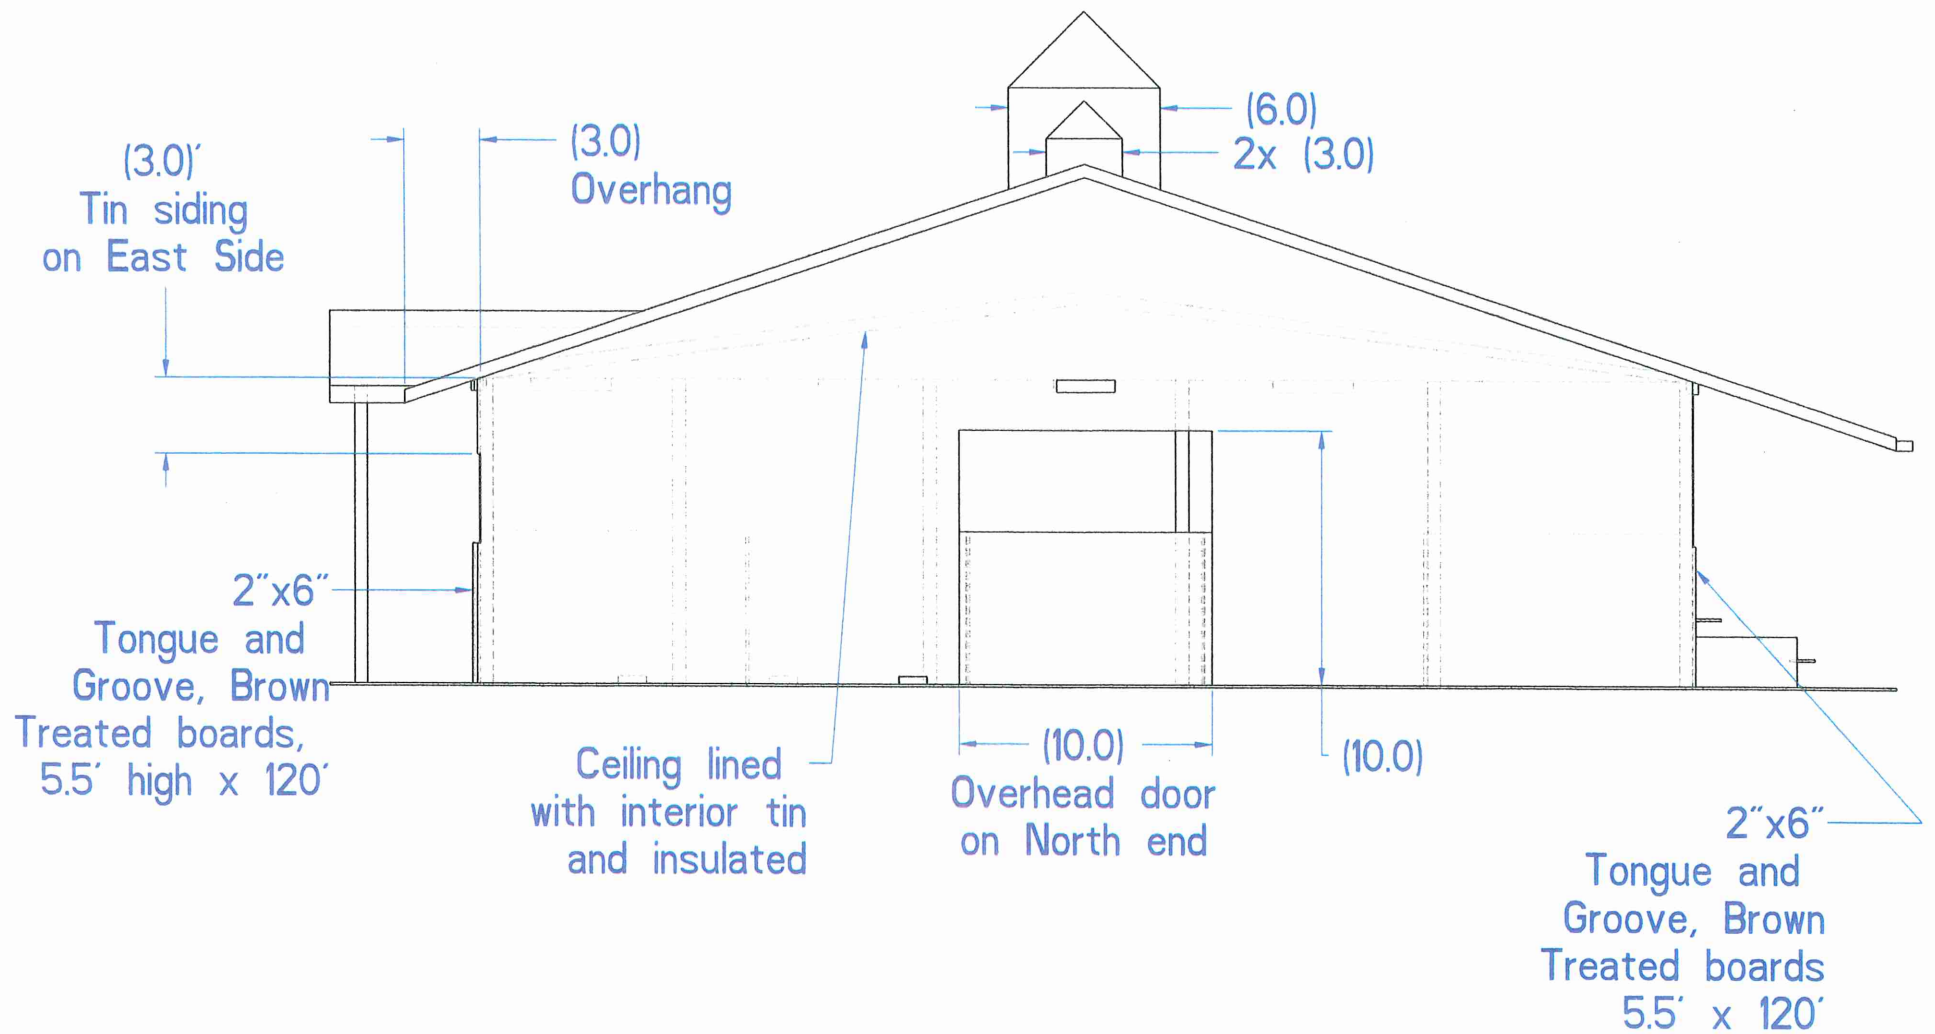

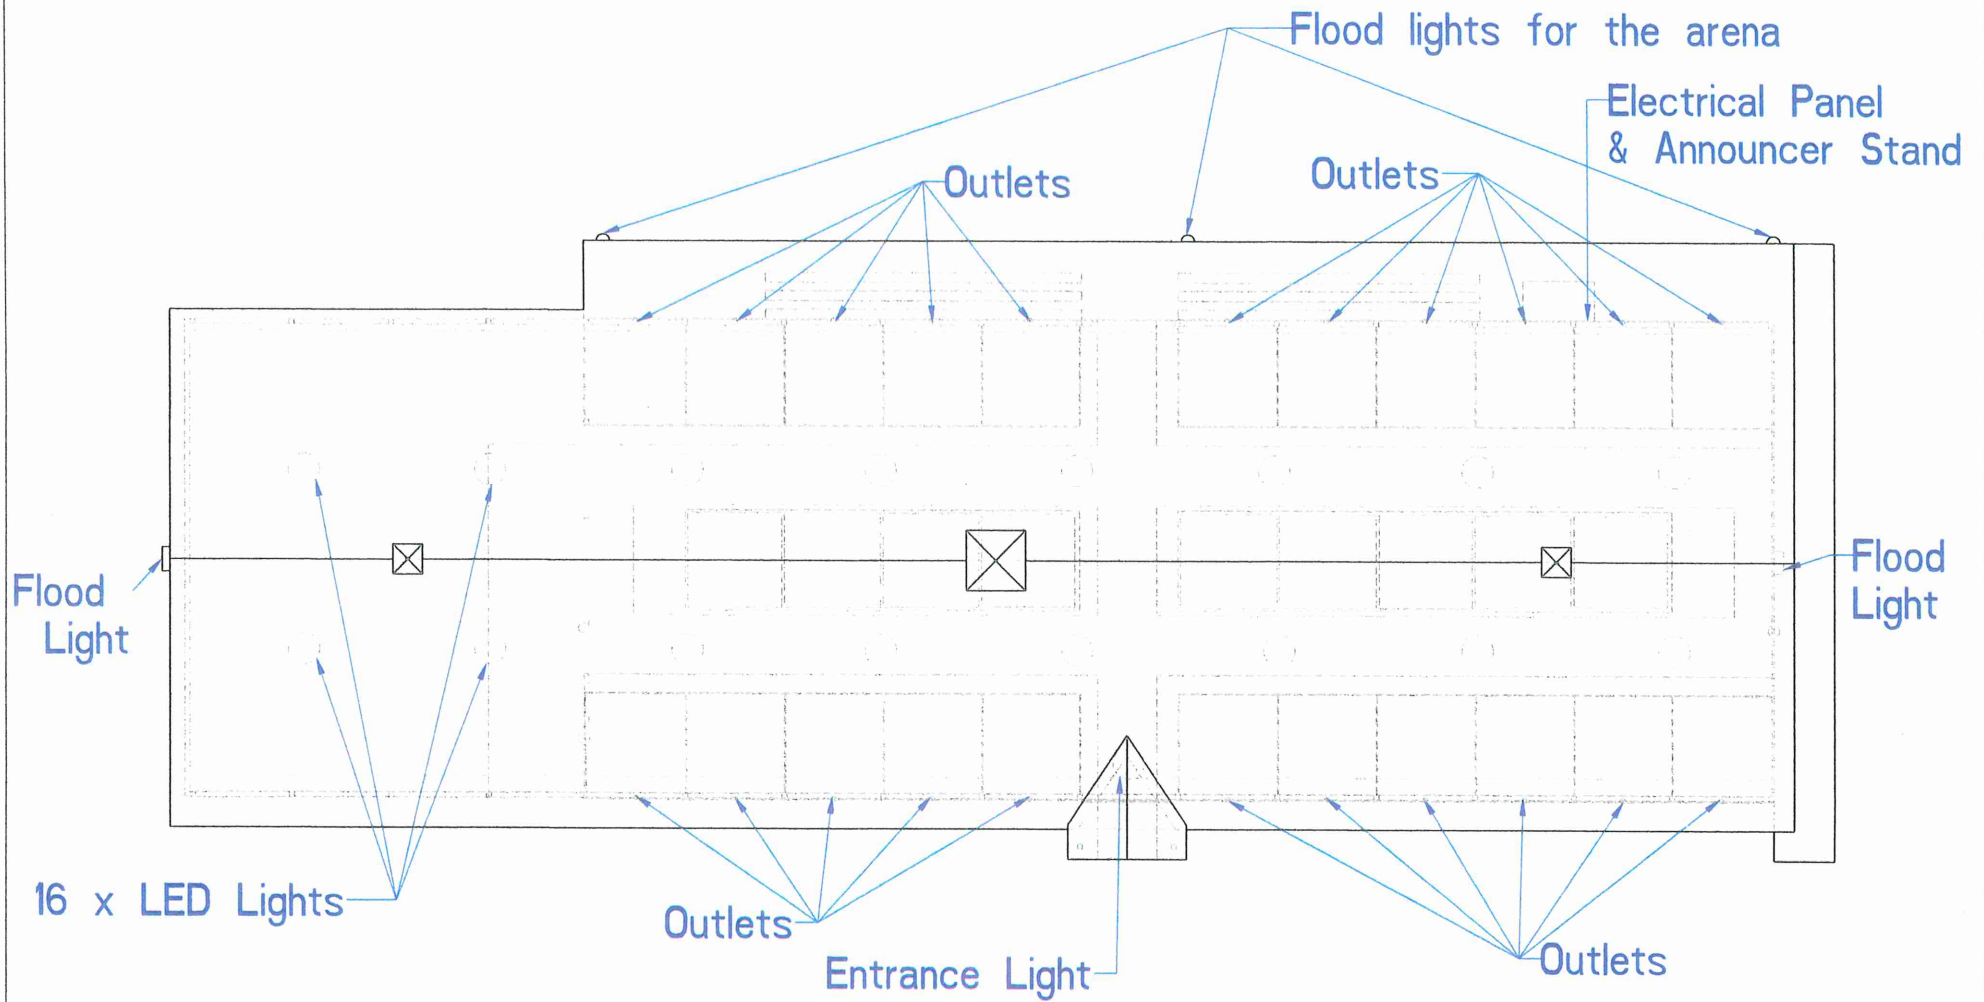

Electrical Layout

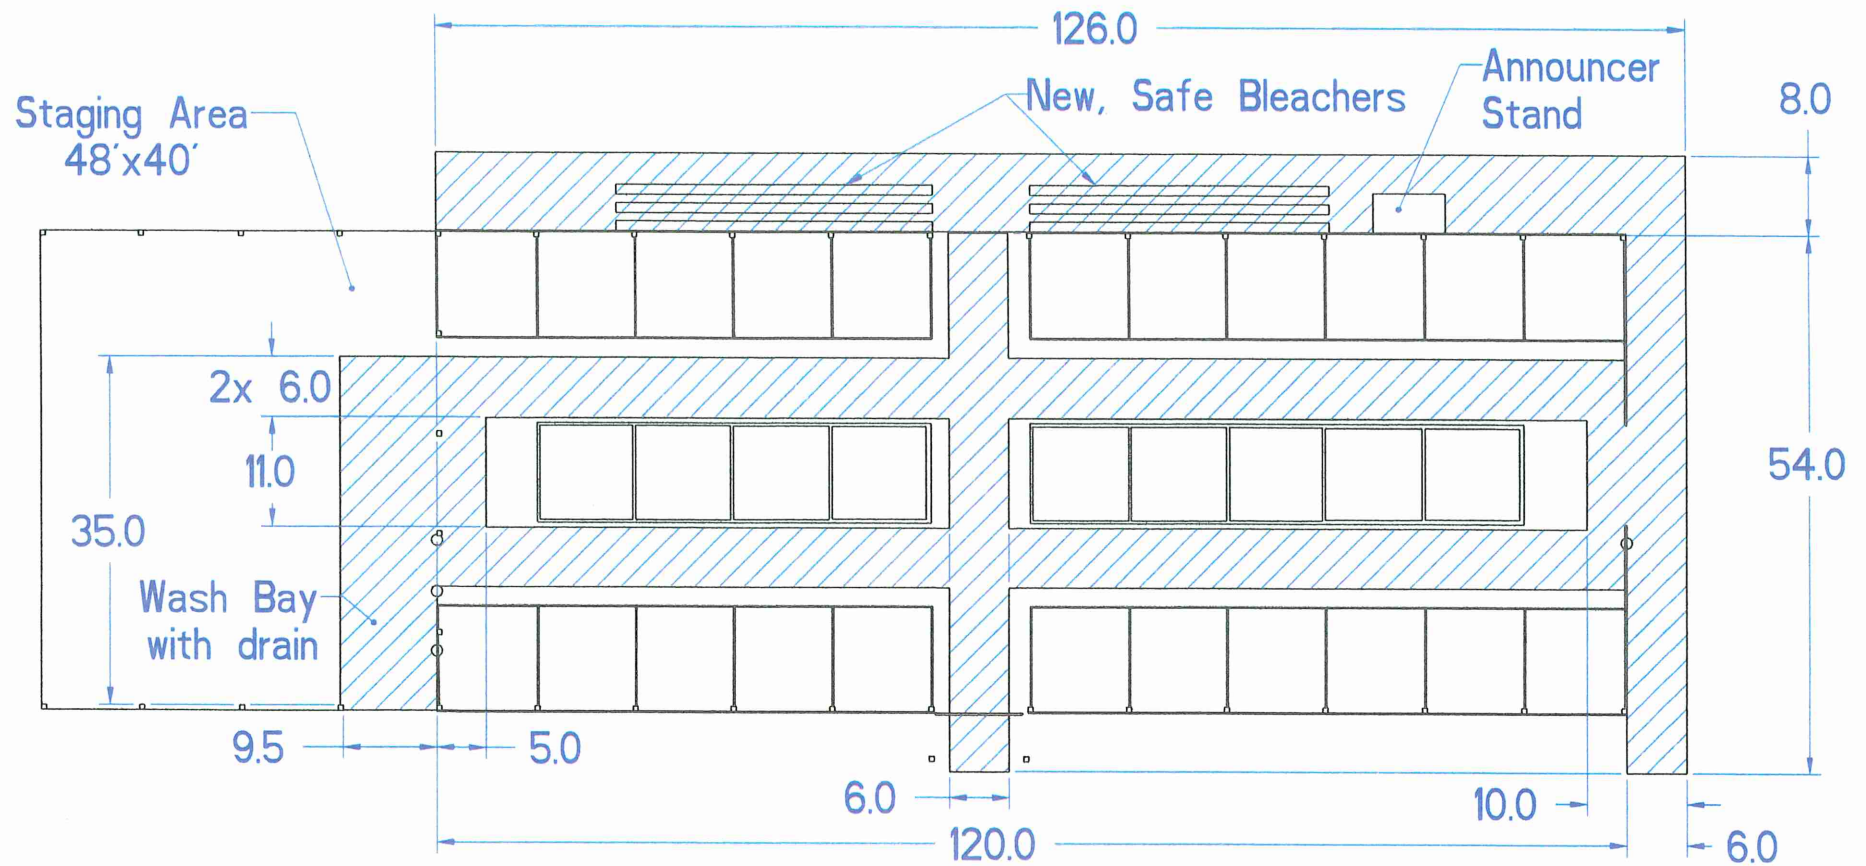



Cement Layout

Staging area and pens will have a lime base.

Outer Wall Stalls:
3 walls use 2x10x10, 5
boards tall.
Need post for front gate.
21 - front walk through gates

Center stalls will be wood
sides and back with walk
through front gate
9 - front walk through gates

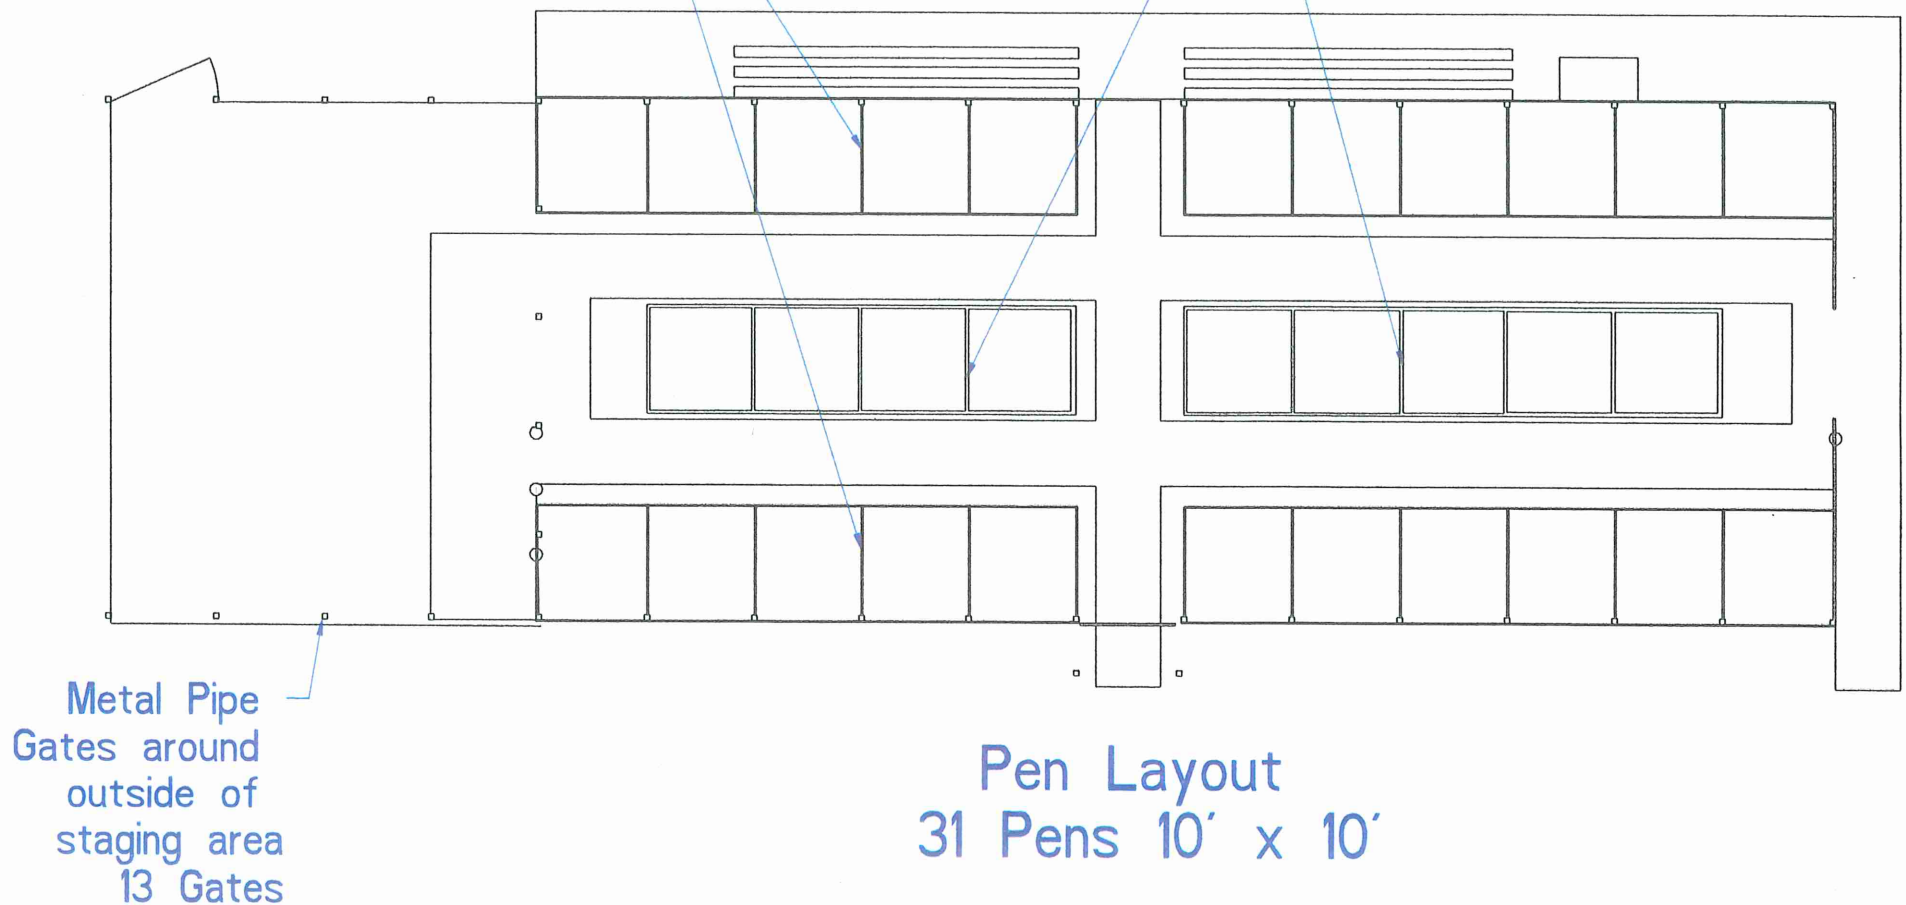

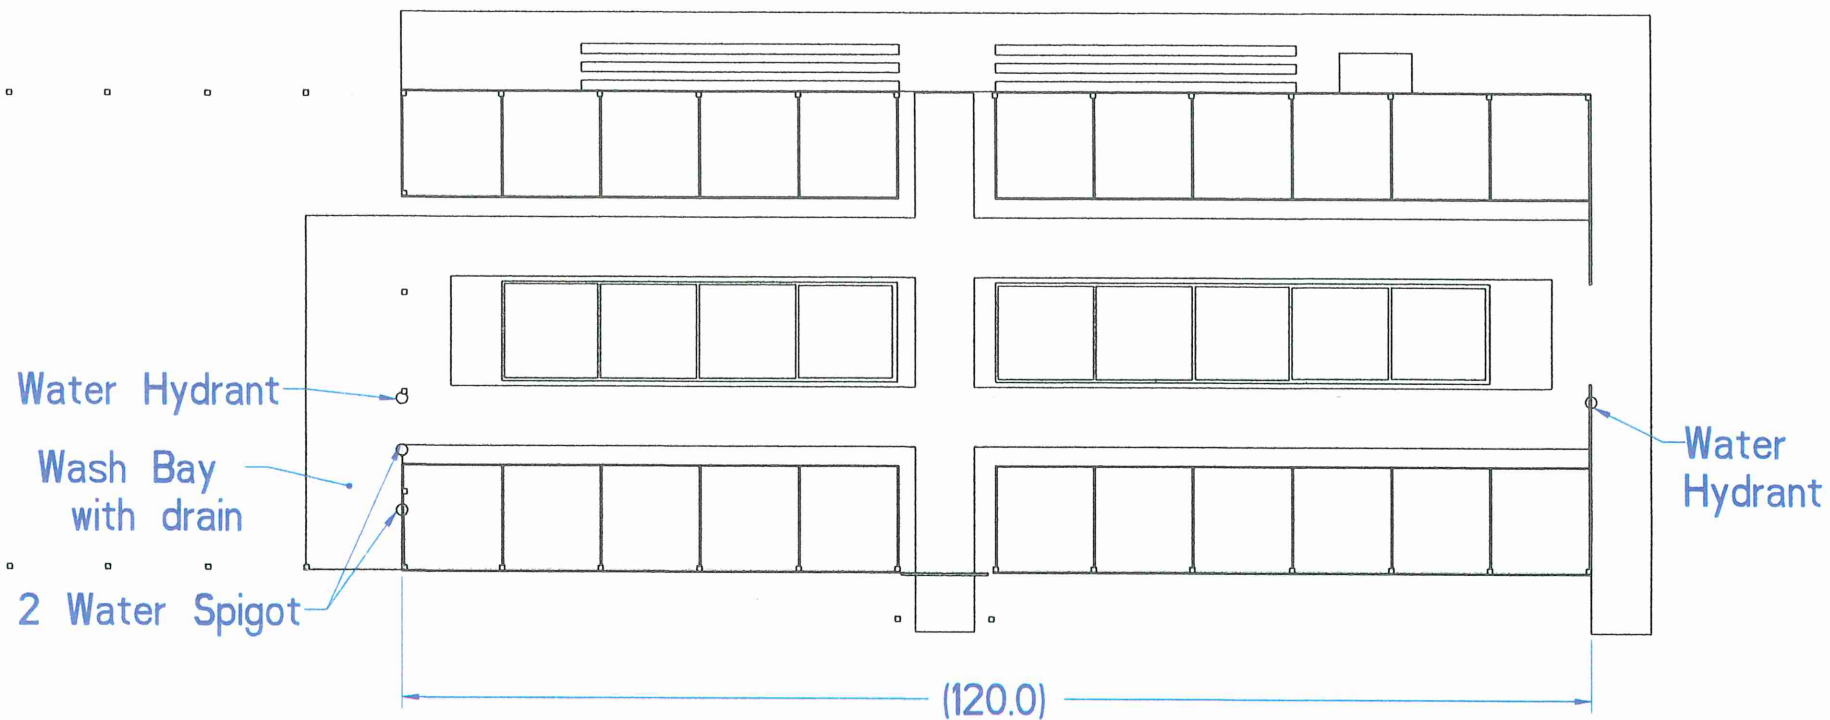

Plumbing Layout